




HOUSE 473

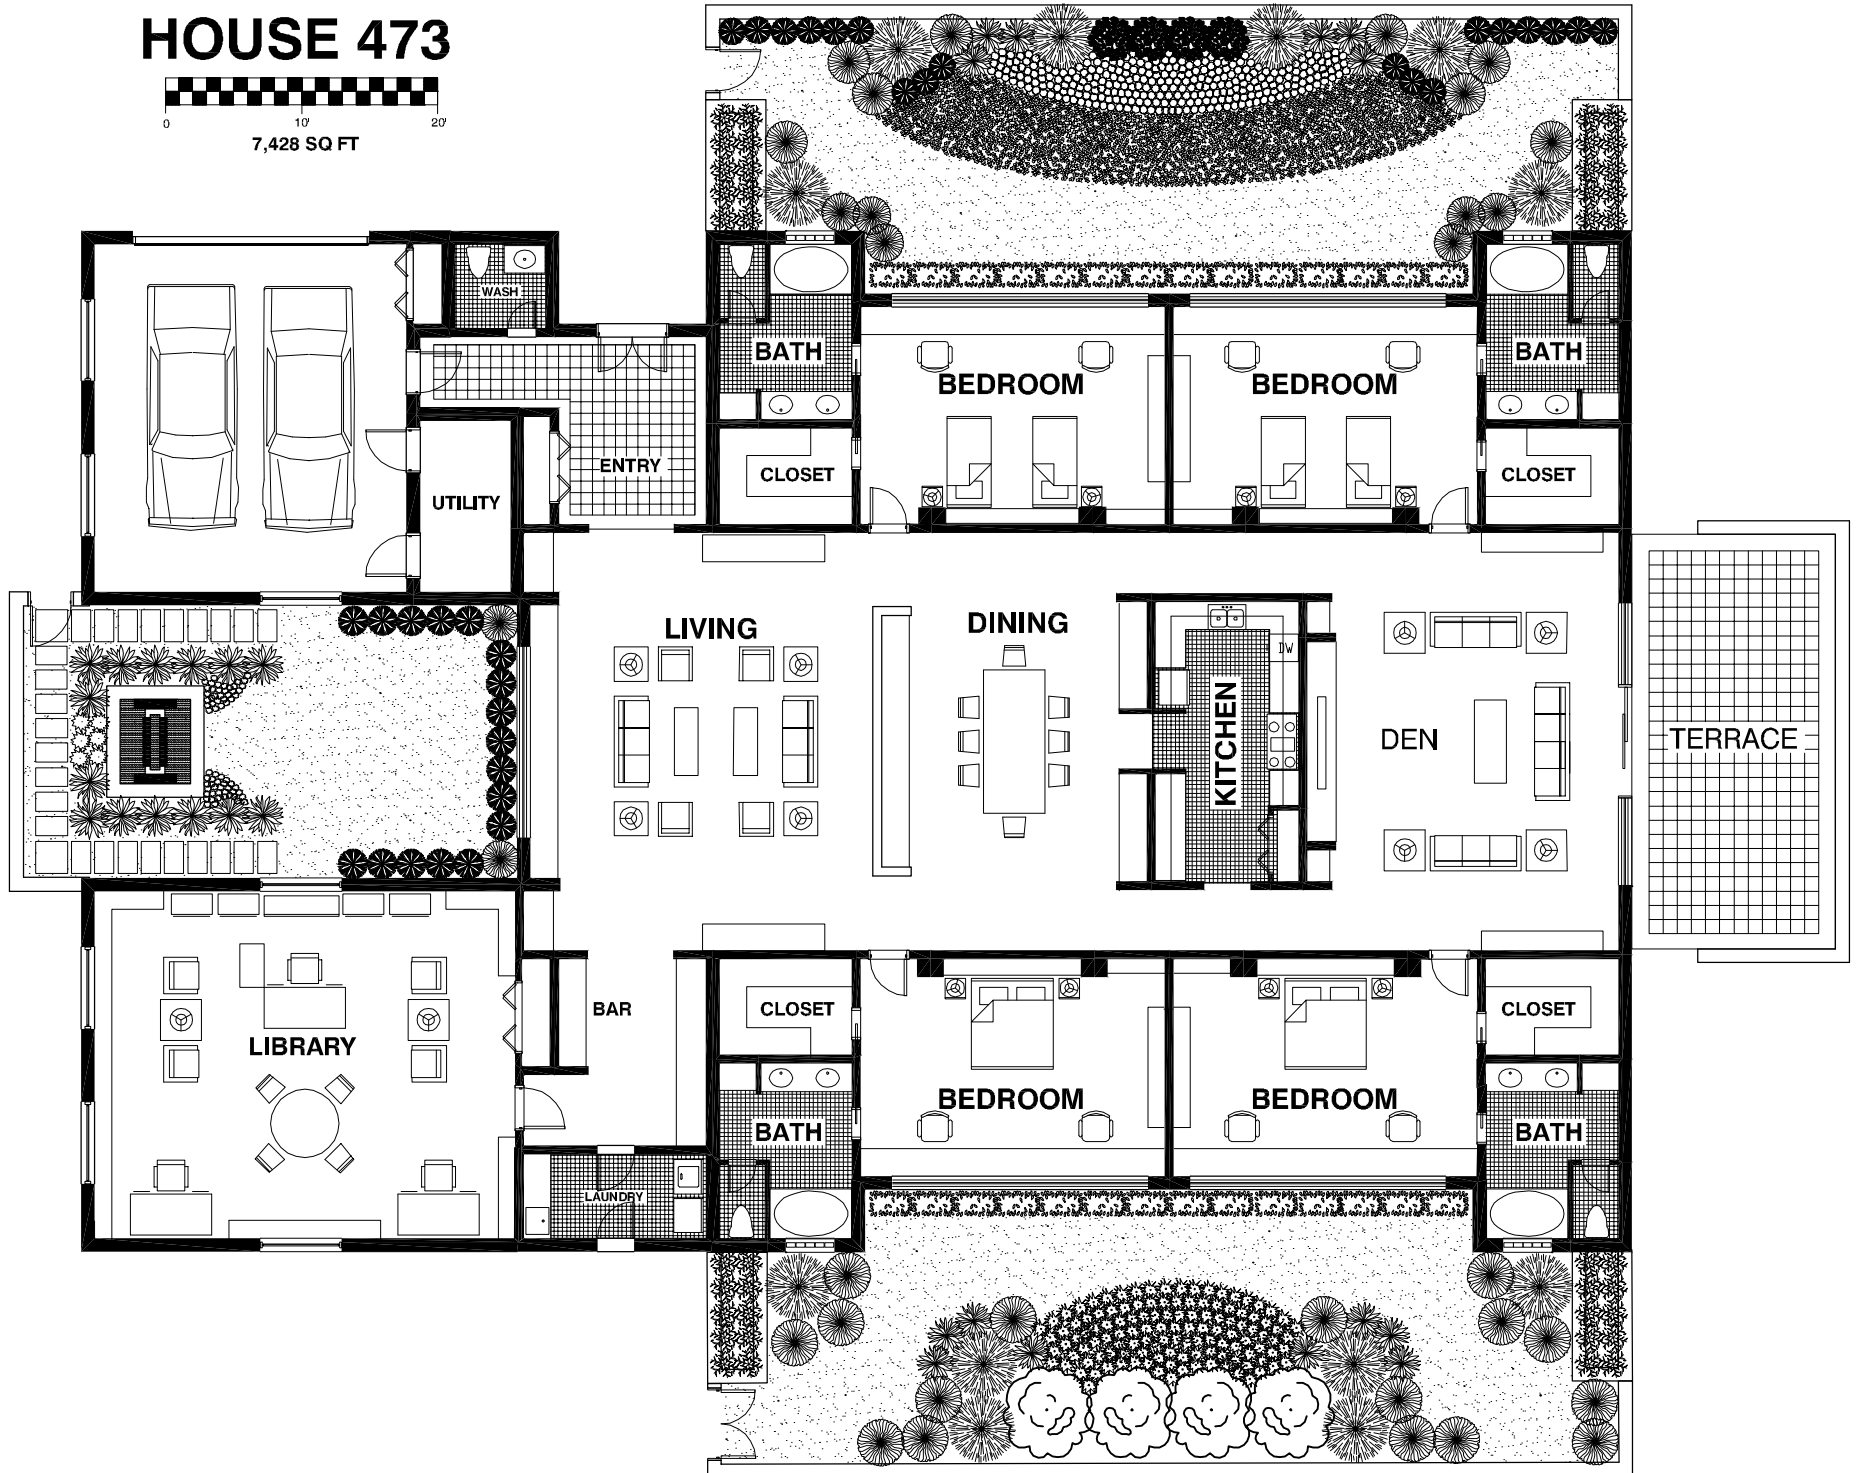


7,428 SQ FT



HOUSE 474

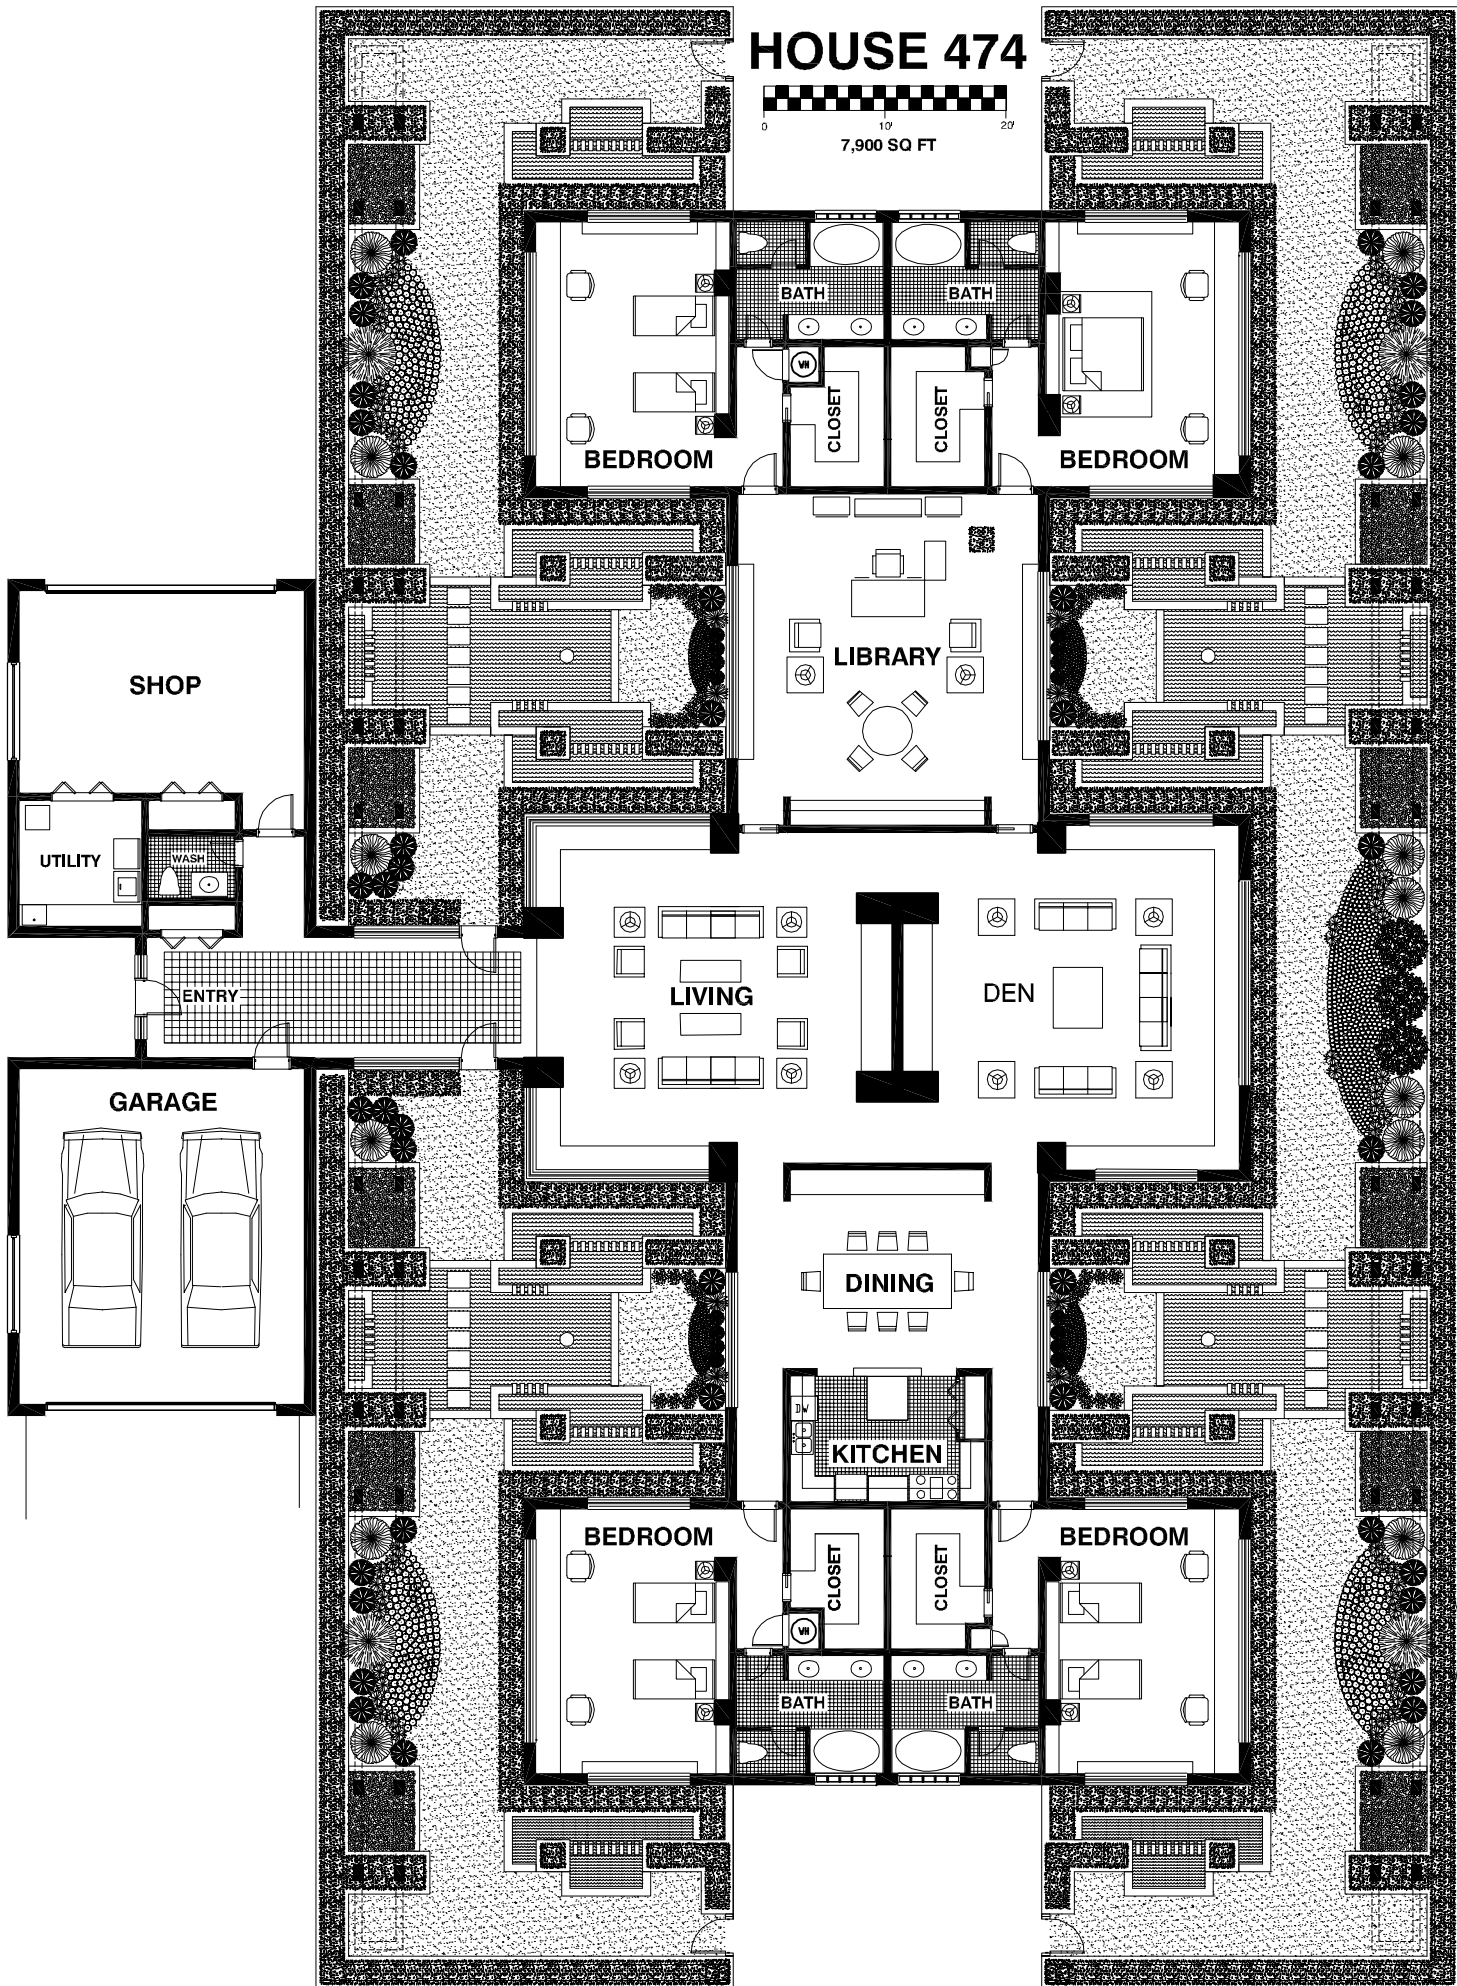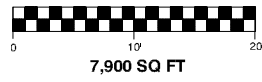


HOUSE 475

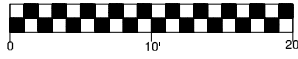


LOWER FLOORS

9,506 SQ FT

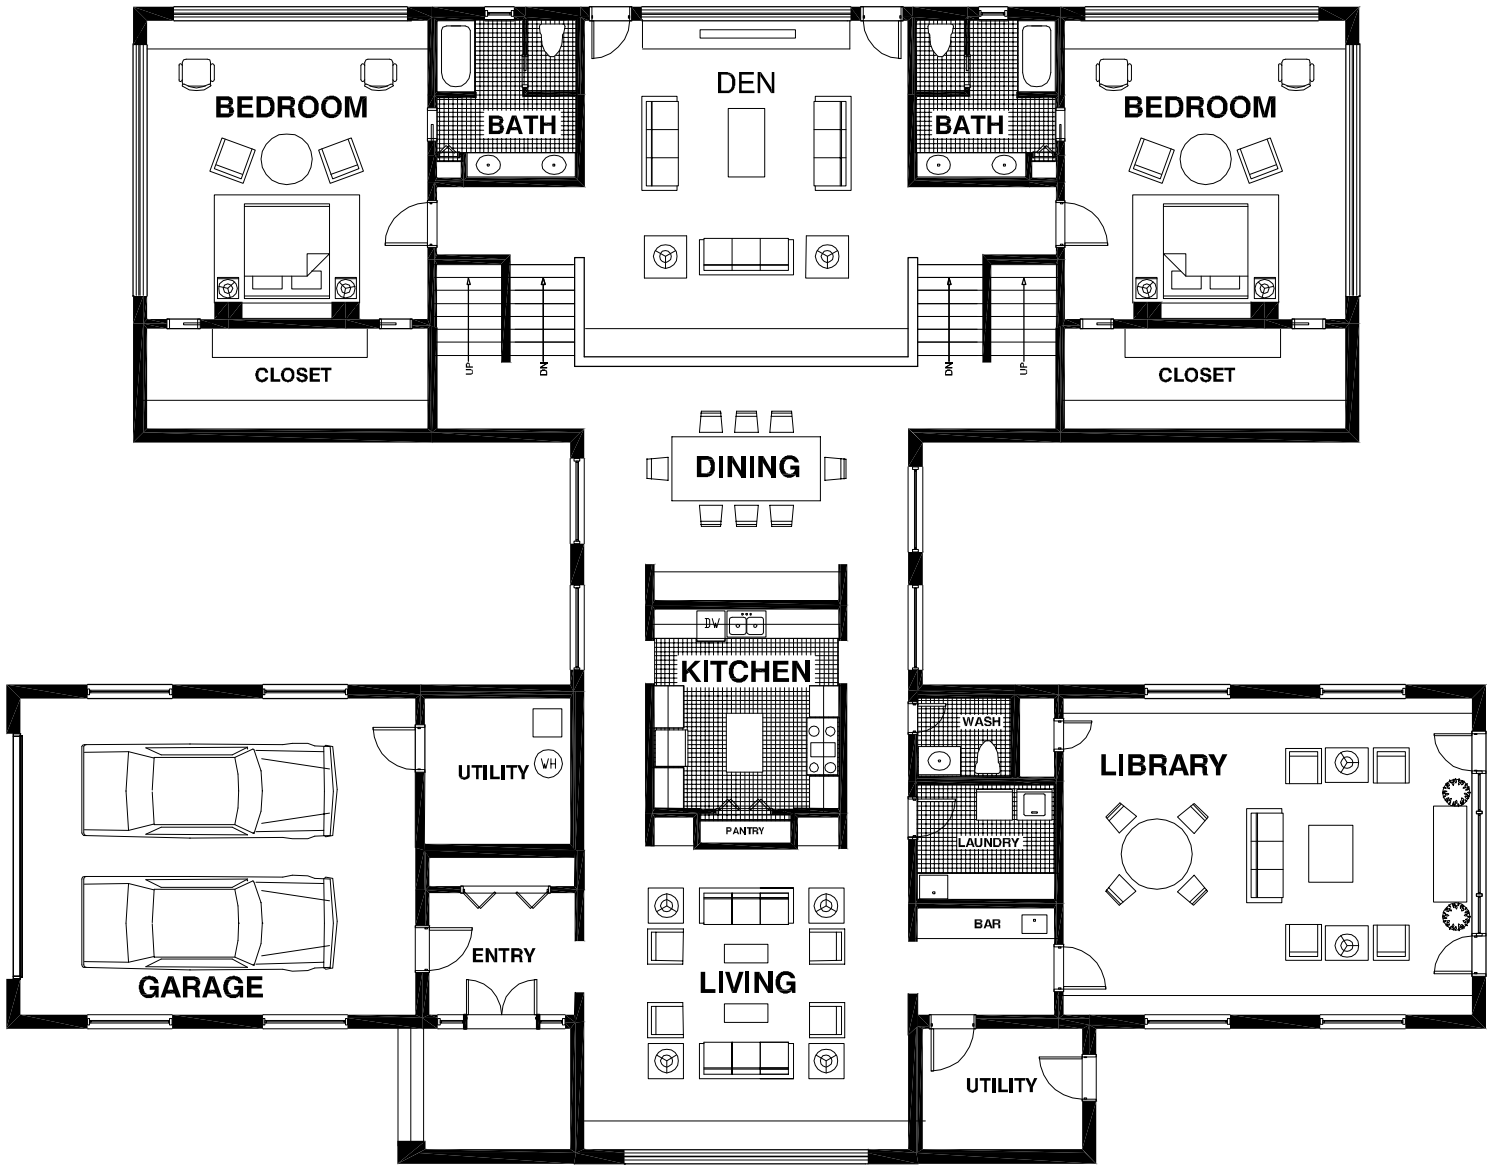


UPPER FLOORS

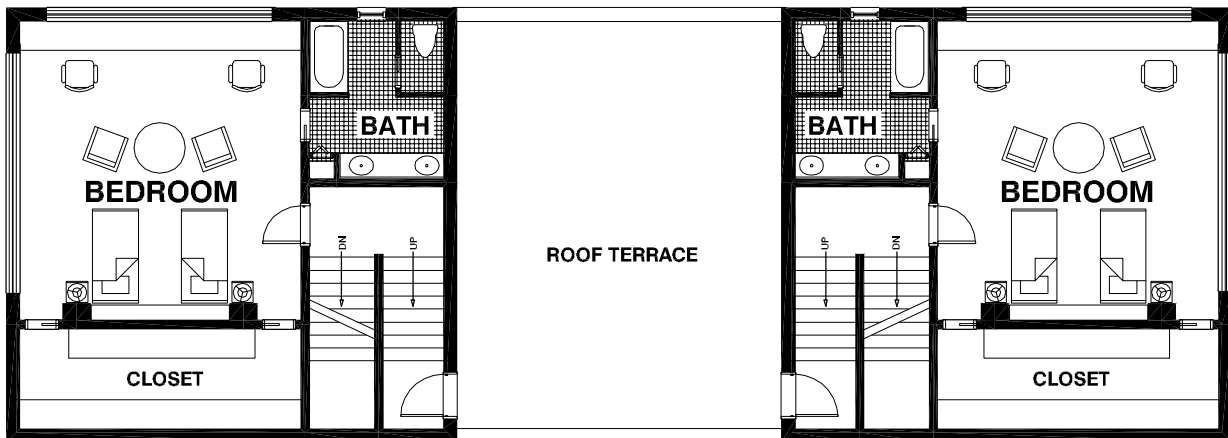


HOUSE 476




7,878 SQ FT

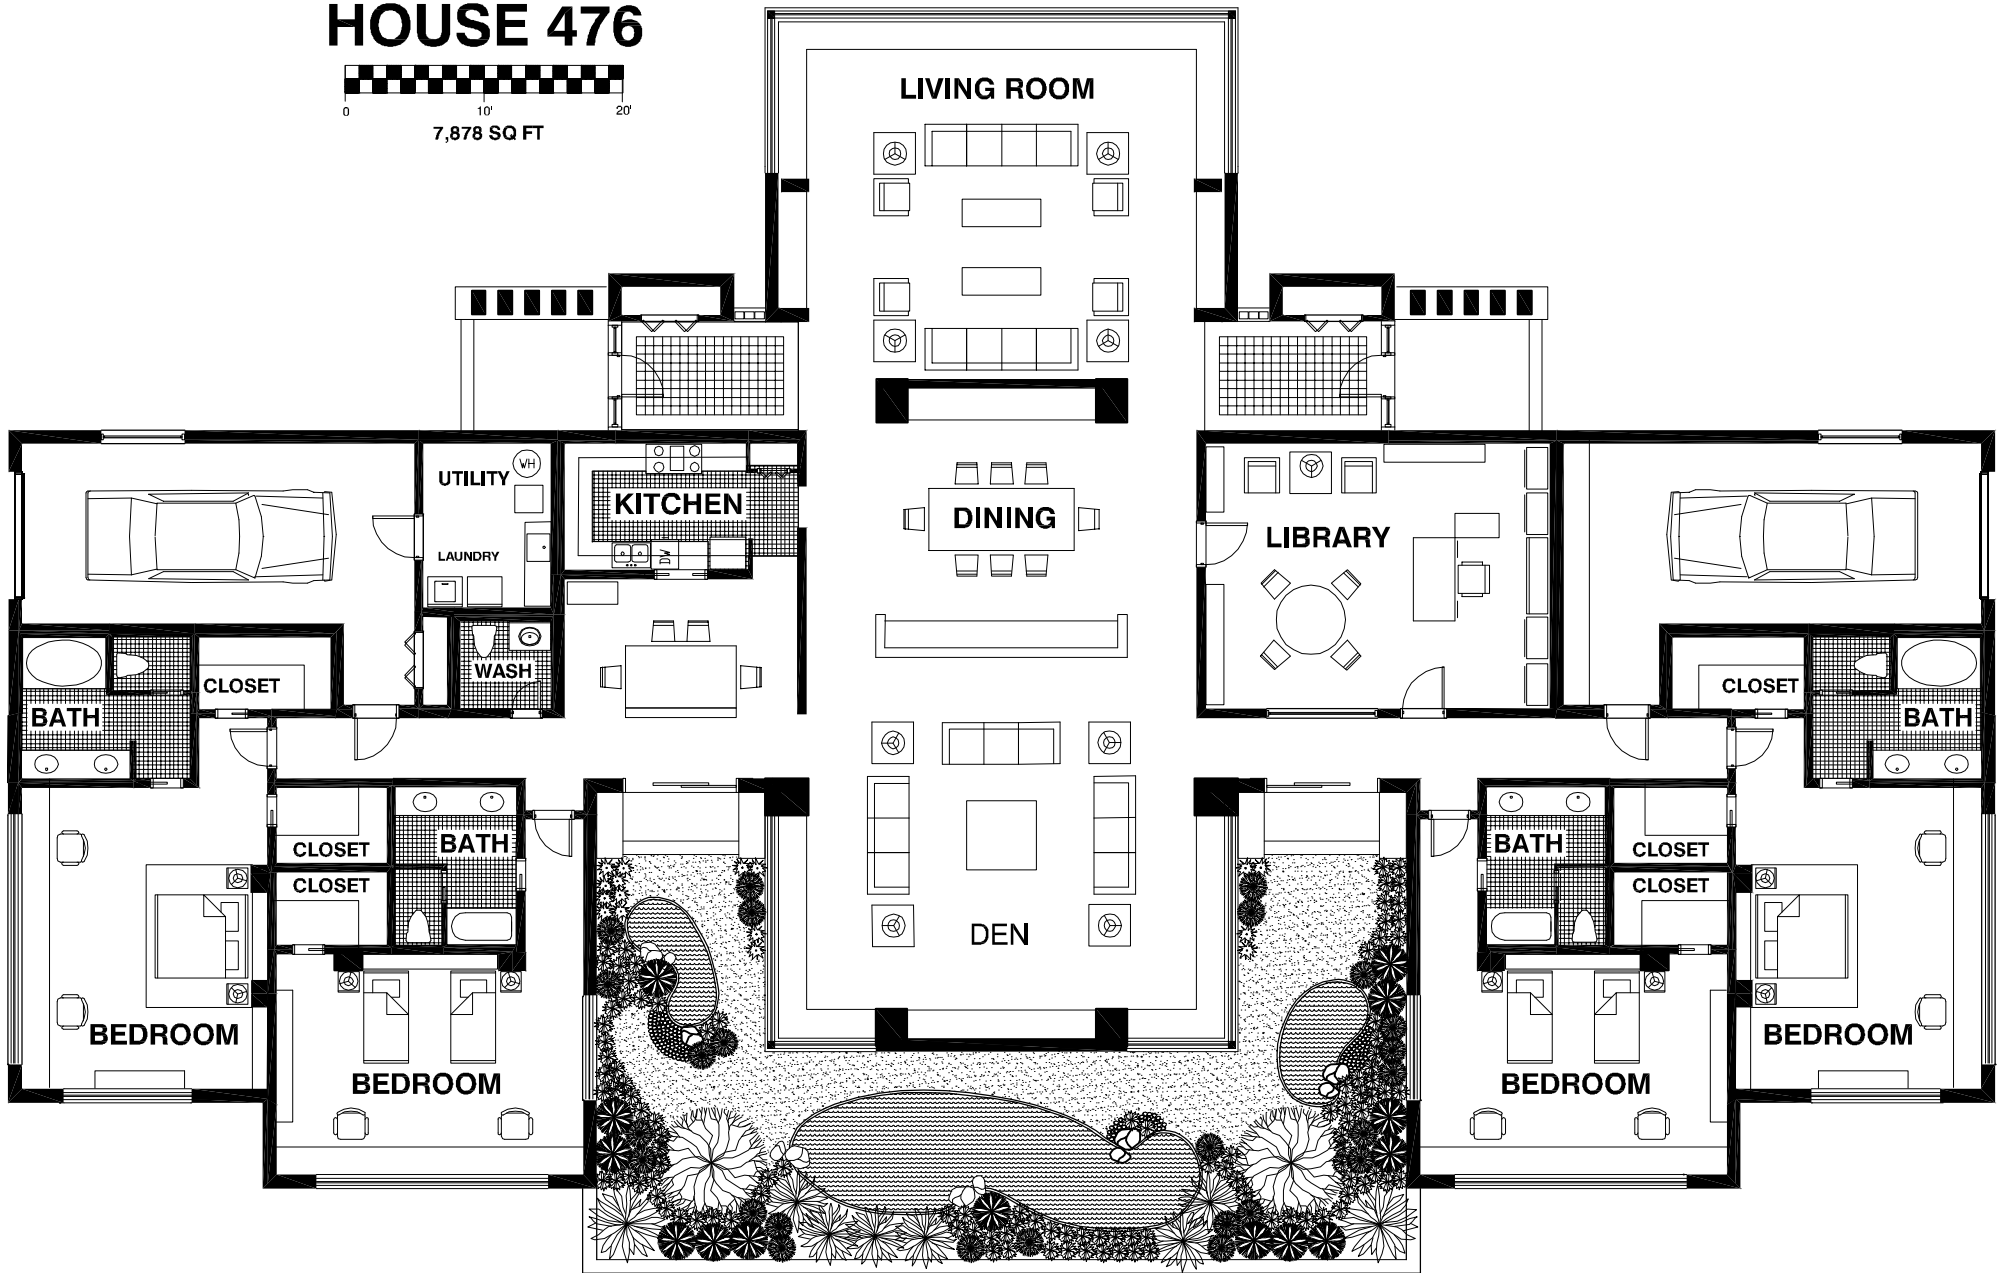


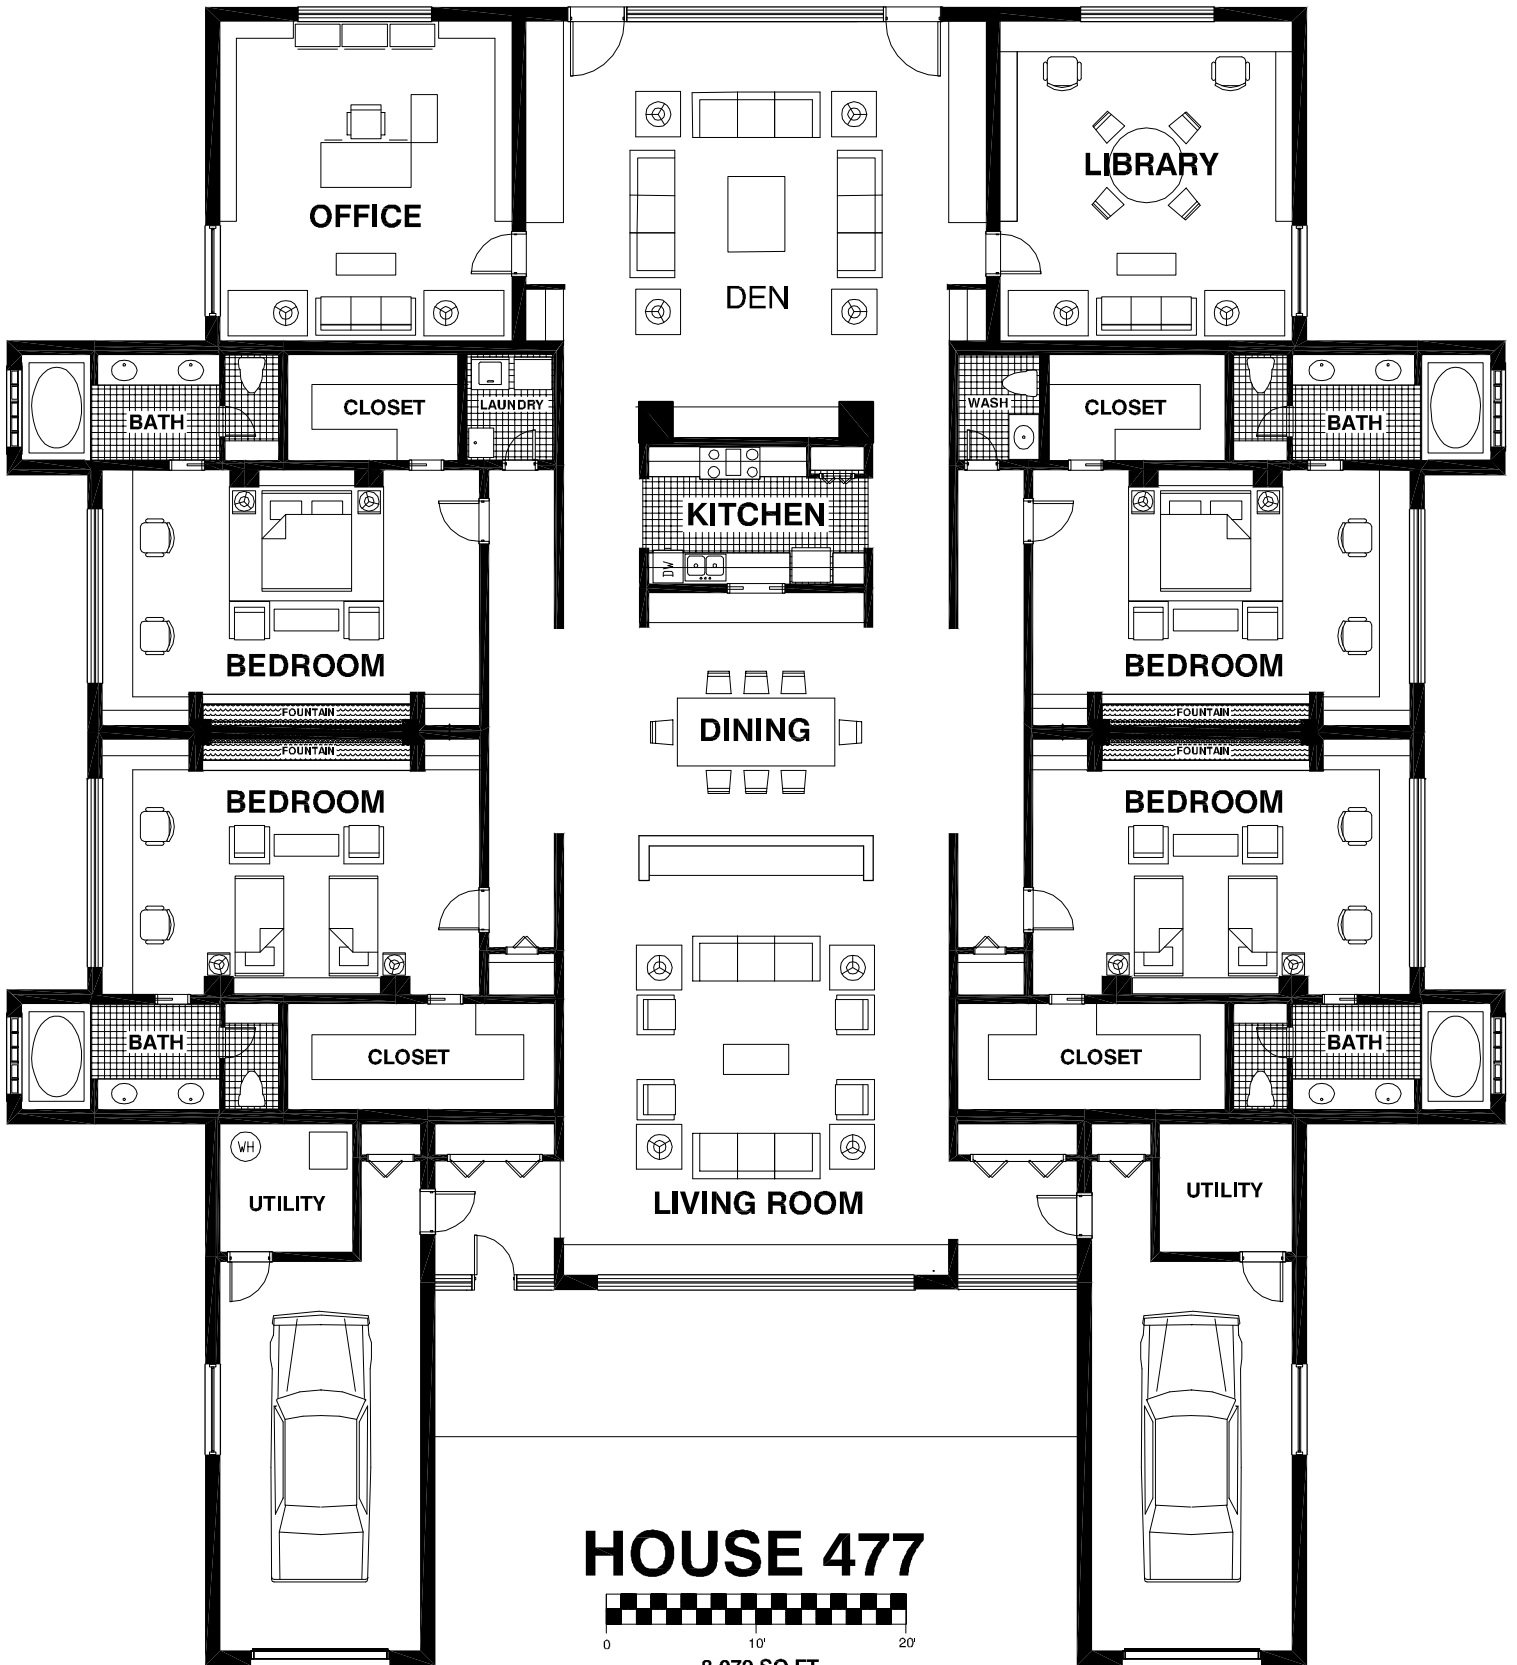


HOUSE 478

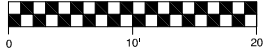


7,448 SQ FT

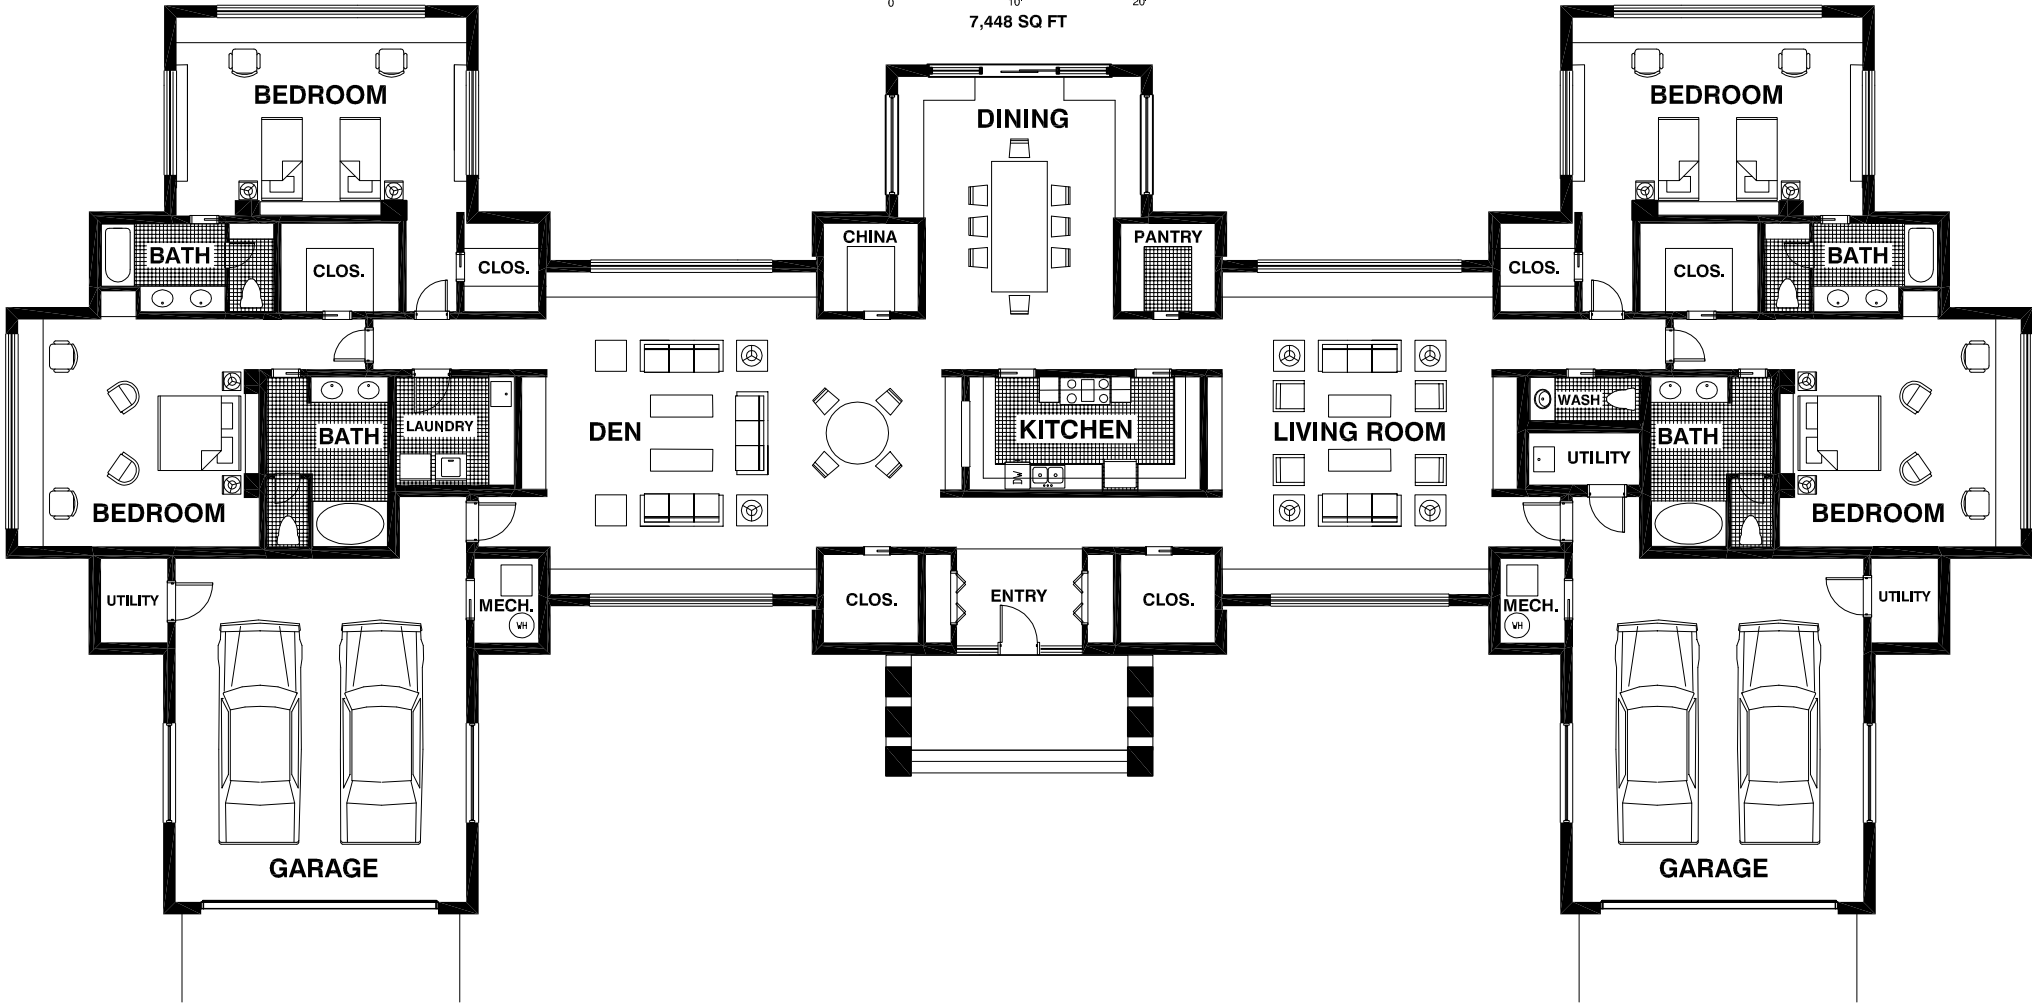


HOUSE 479

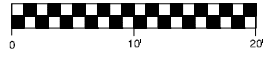

8,659 SQ FT

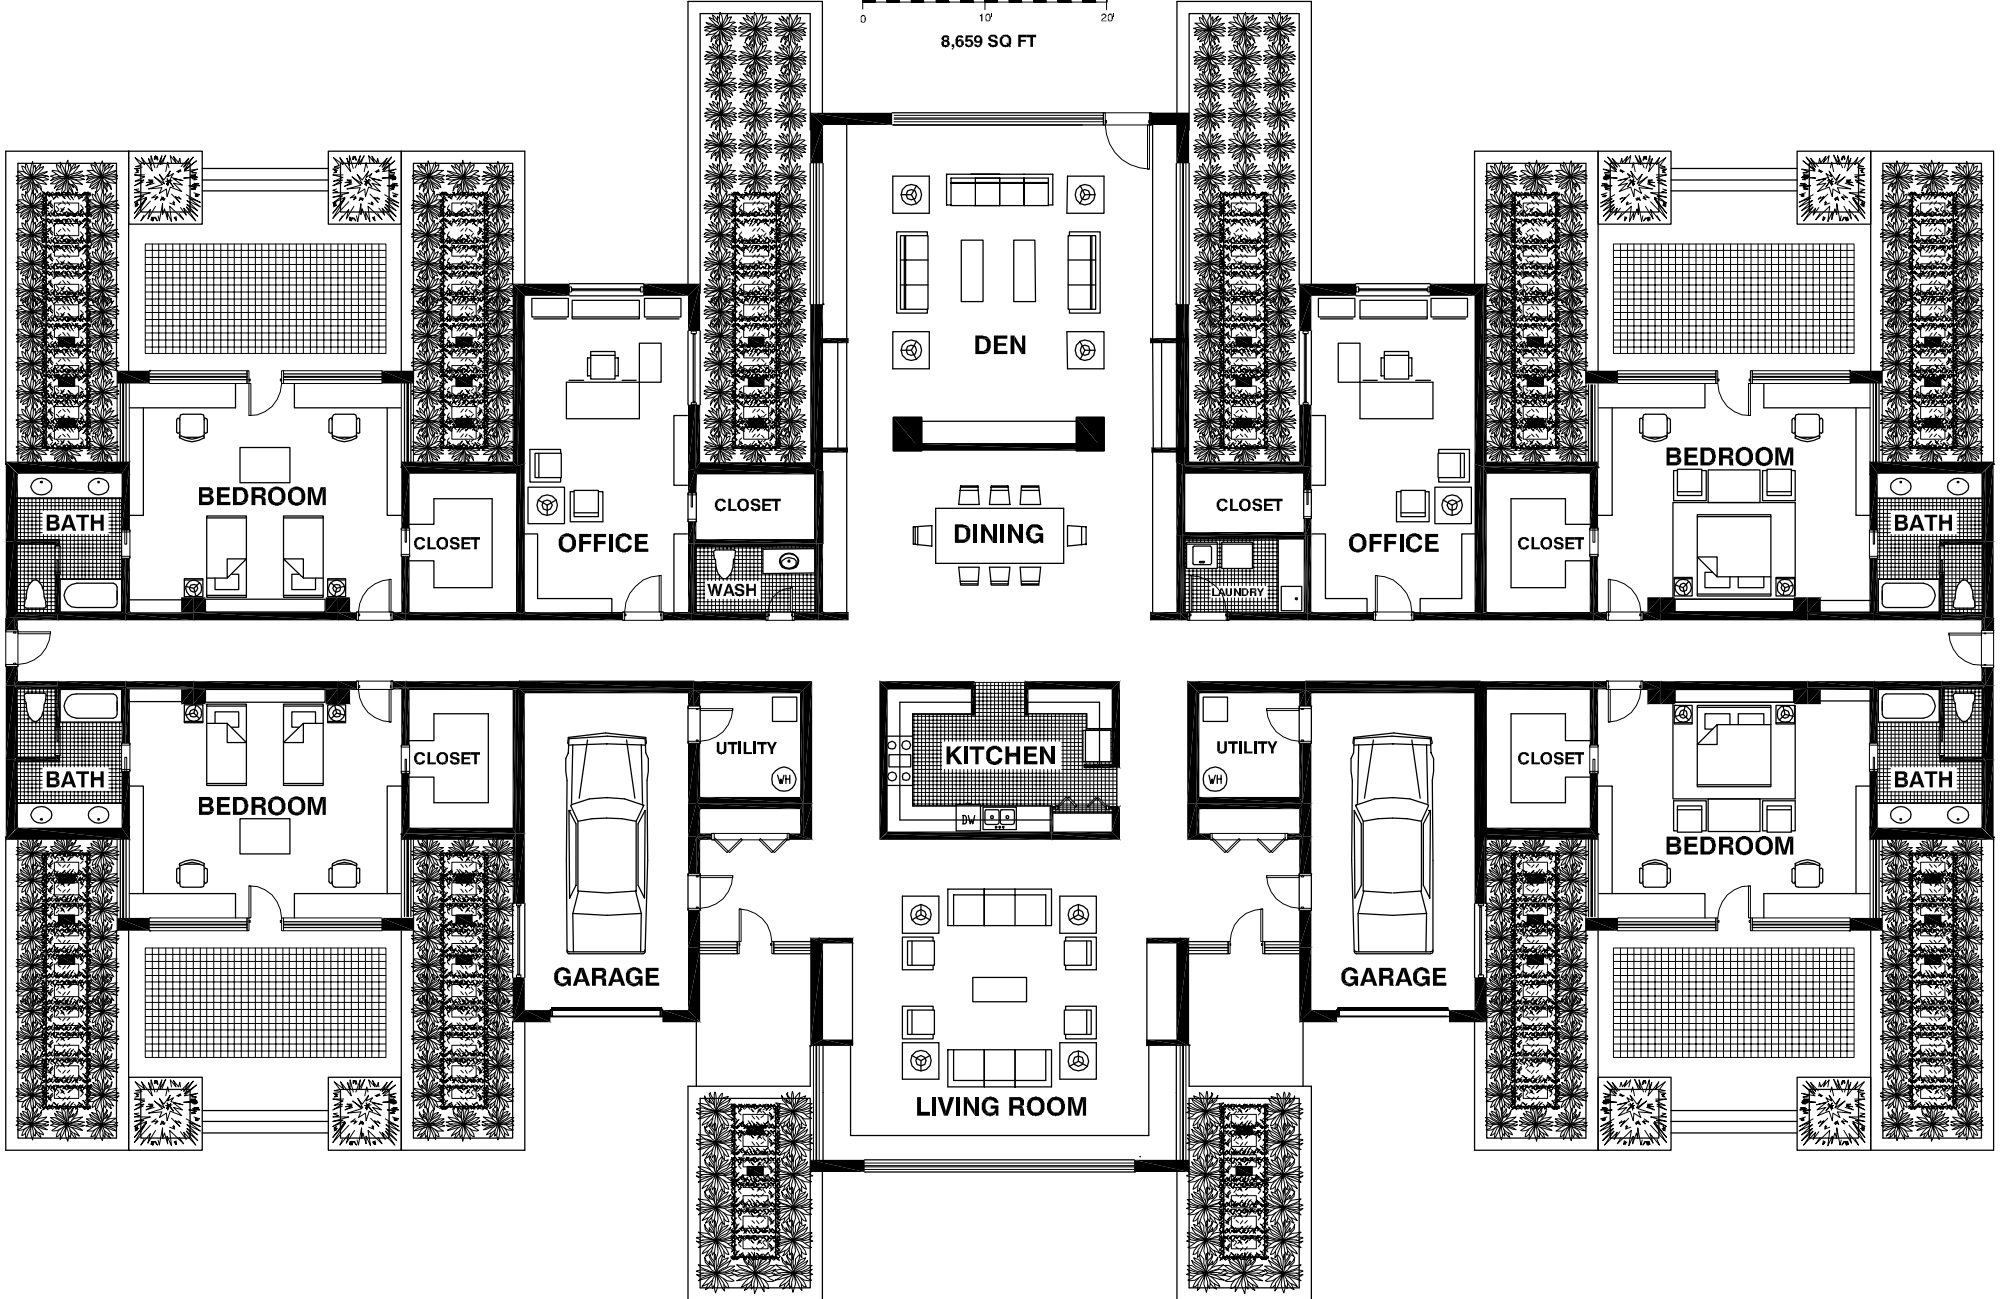

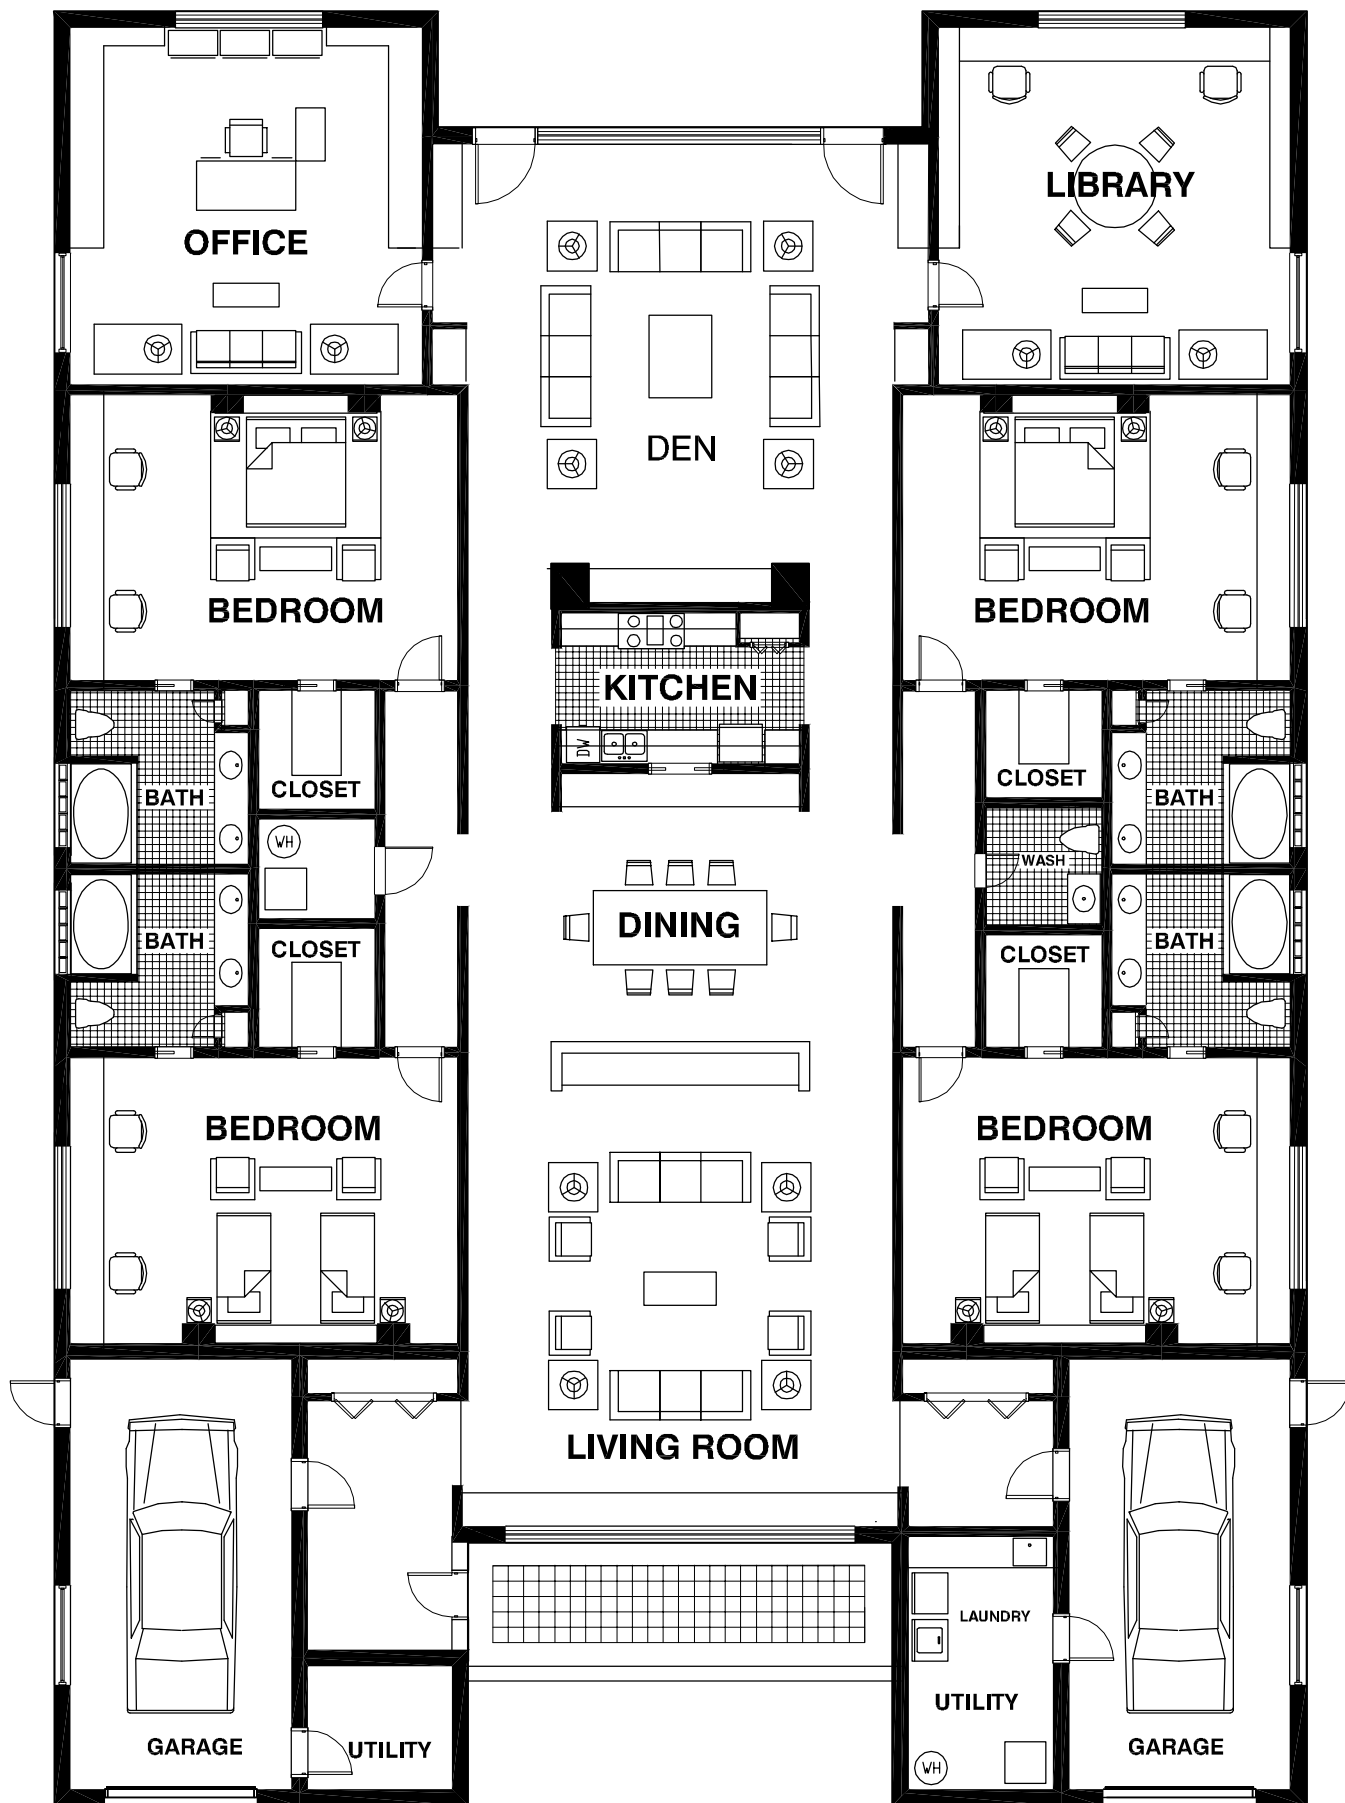

HOUSE 480



7,610 SQ FT